



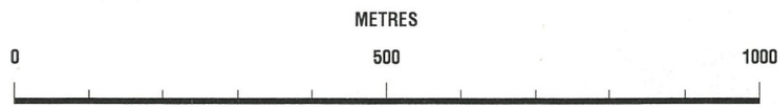

- LEGEND**
- 4" AC Main
  - 10" AC Main
  - 3" CI Main
  - 6" AC Main
  - 2" Poly Main
  - 4" PVC Main
  - 6" CI Main
  - 4" CI Main
  - 9" AC Main
  - 3" AC Main

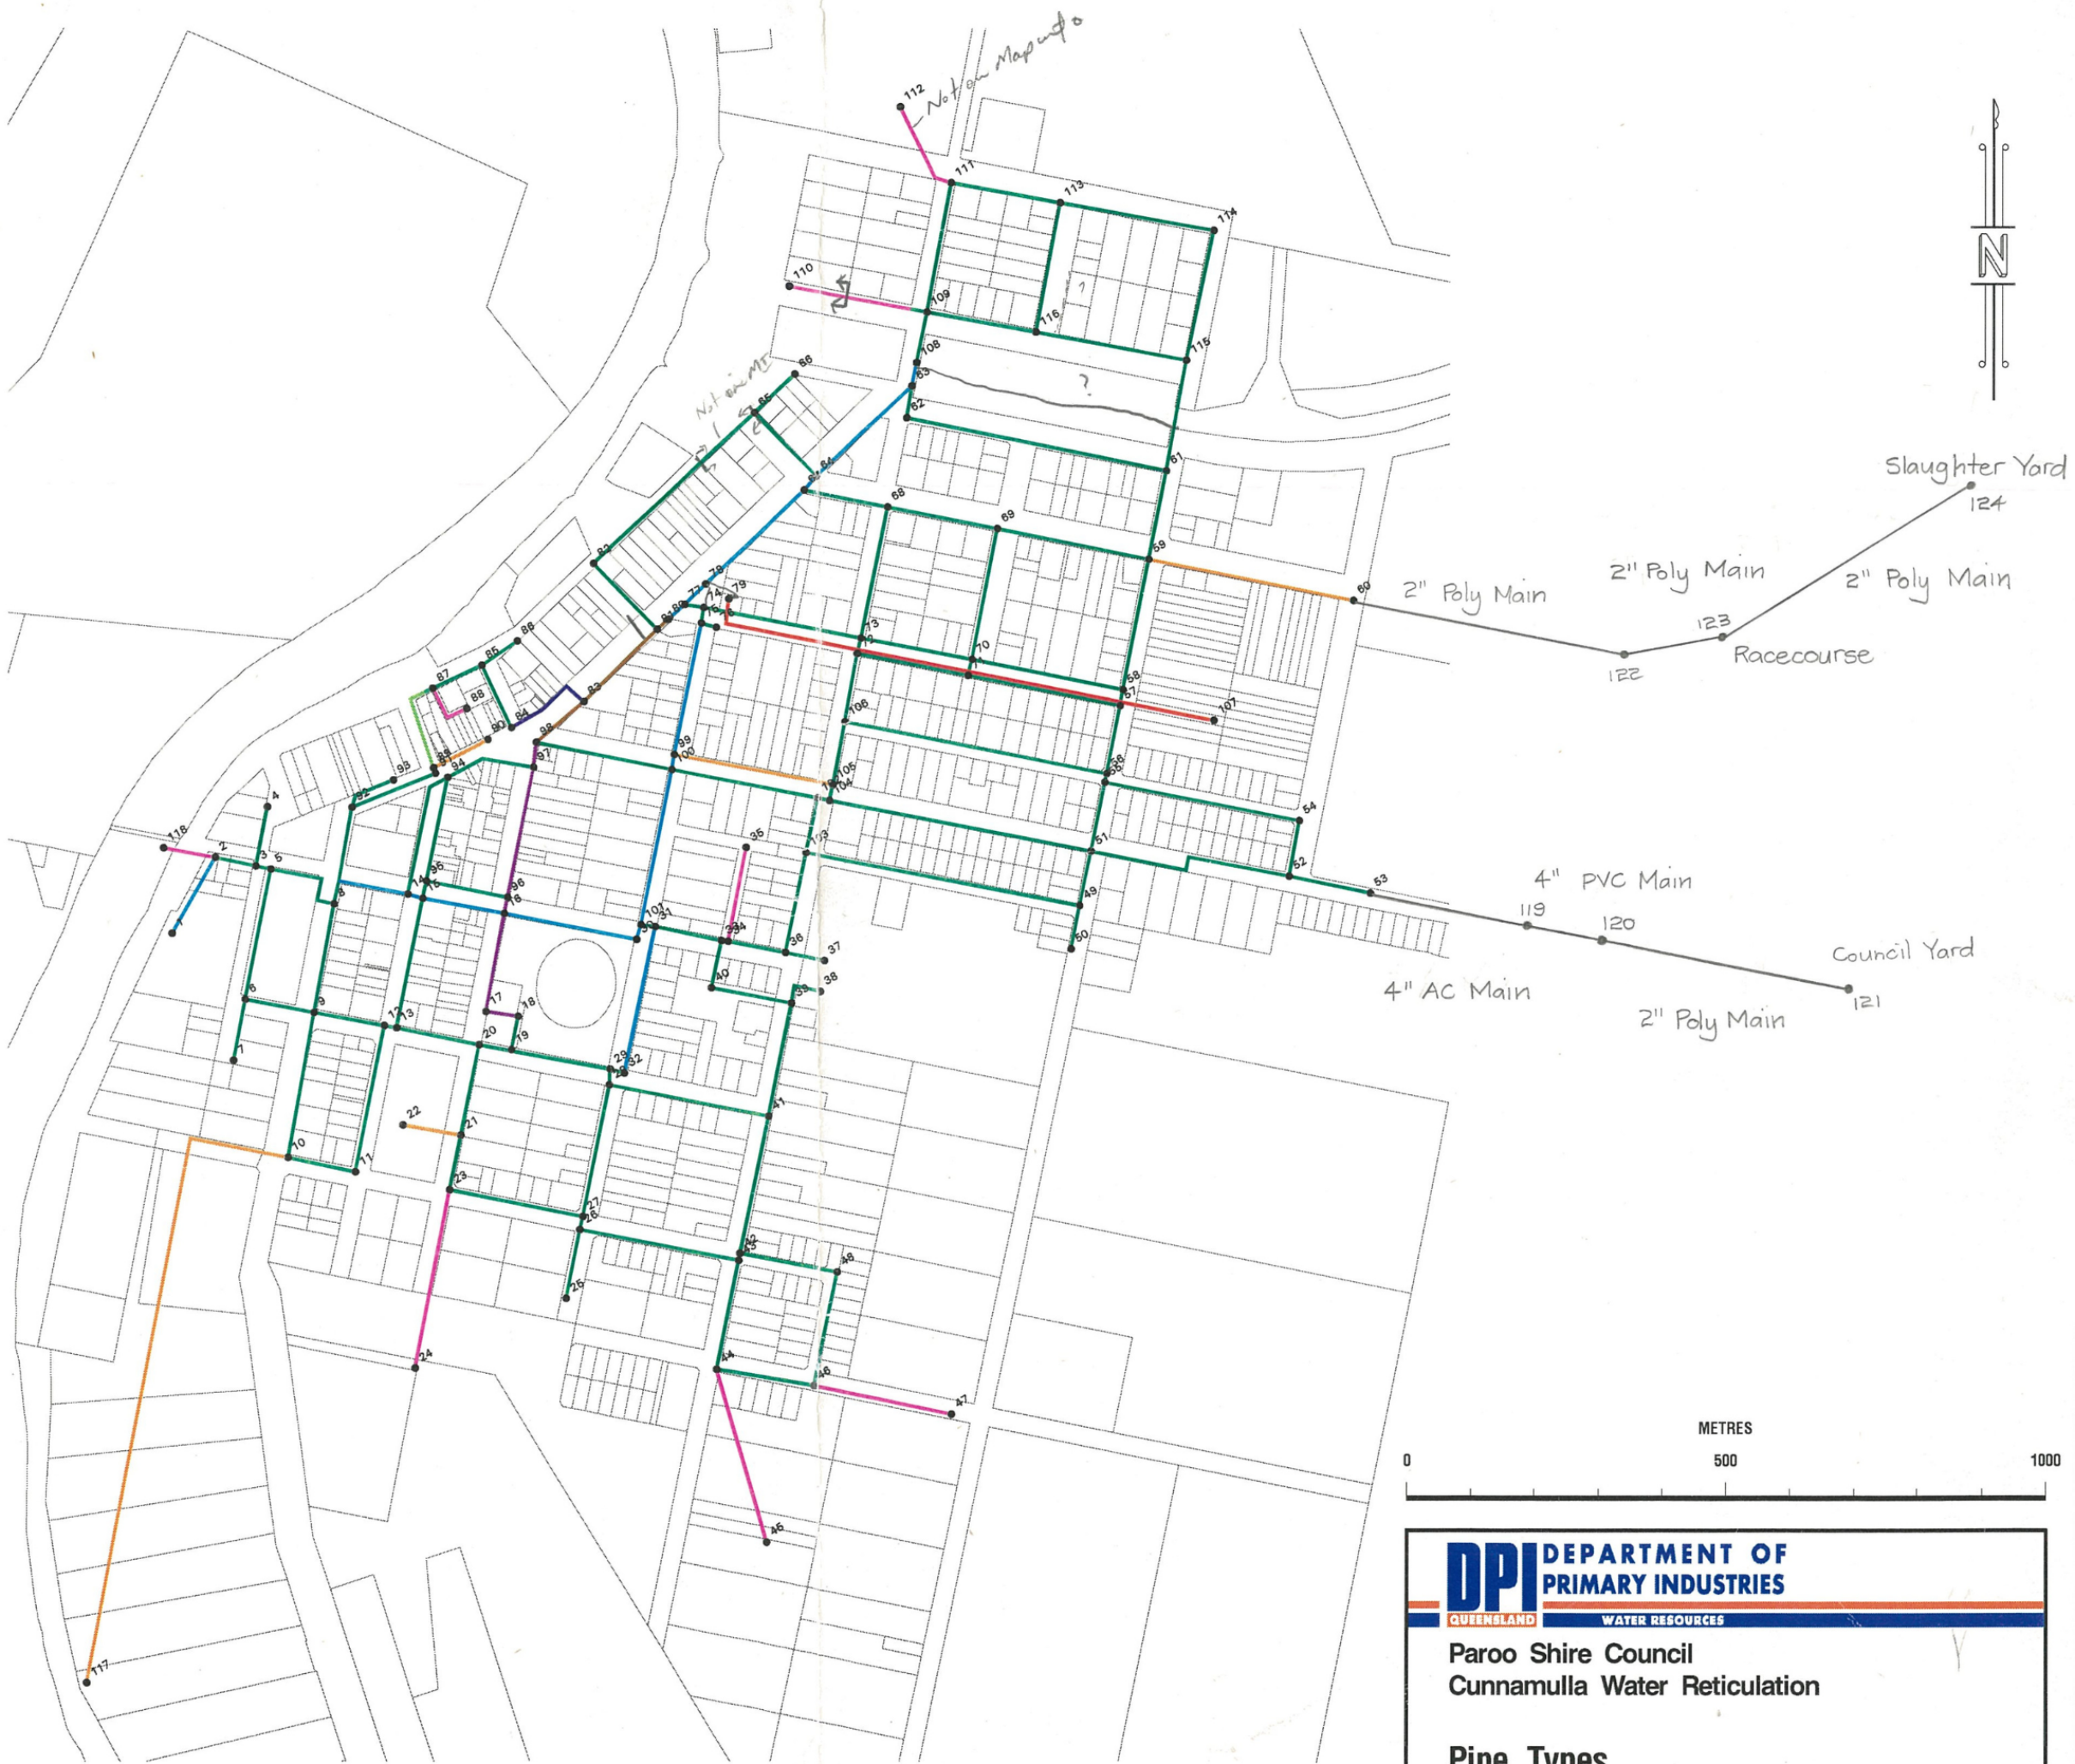

**DPI** DEPARTMENT OF  
PRIMARY INDUSTRIES  
QUEENSLAND WATER RESOURCES

Paroo Shire Council  
Cunnamulla Water Reticulation

**Pipe Types**